




A PROPOSED BASIC SCHOOL DESIGN FOR KANCHIABO COMMUNITY

**NOTE: THIS IS NOT THE FULL SET OF DRAWINGS,
THIS VERSION IS ONLY TO BE DISPLAYED ON OUR WEBSITE**








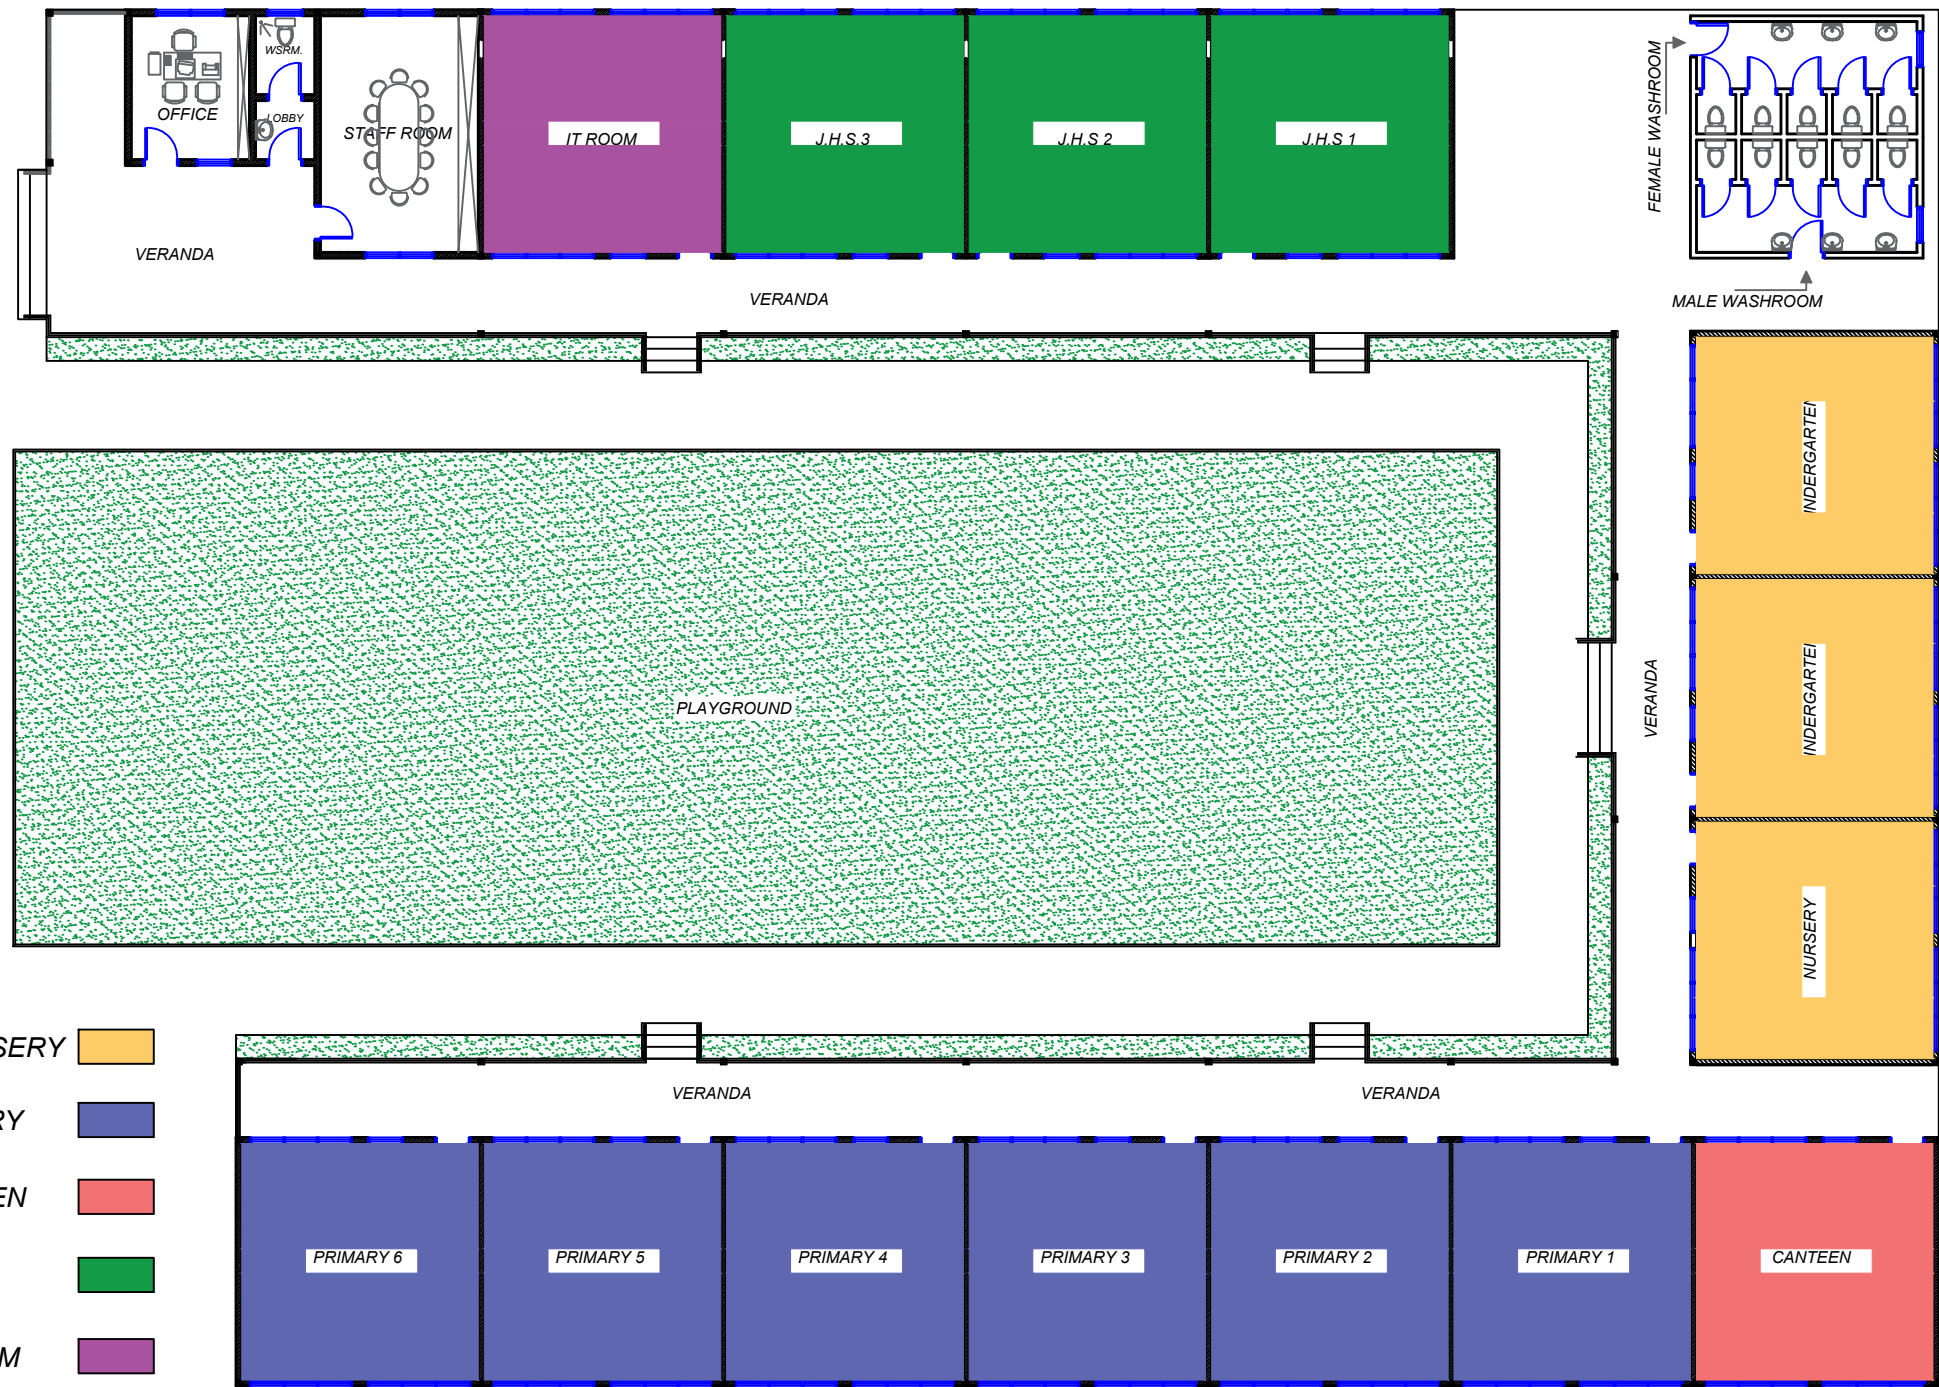

GENERAL LAYOUT

ARCHITECTURAL DRAWINGS

(Working drawings)

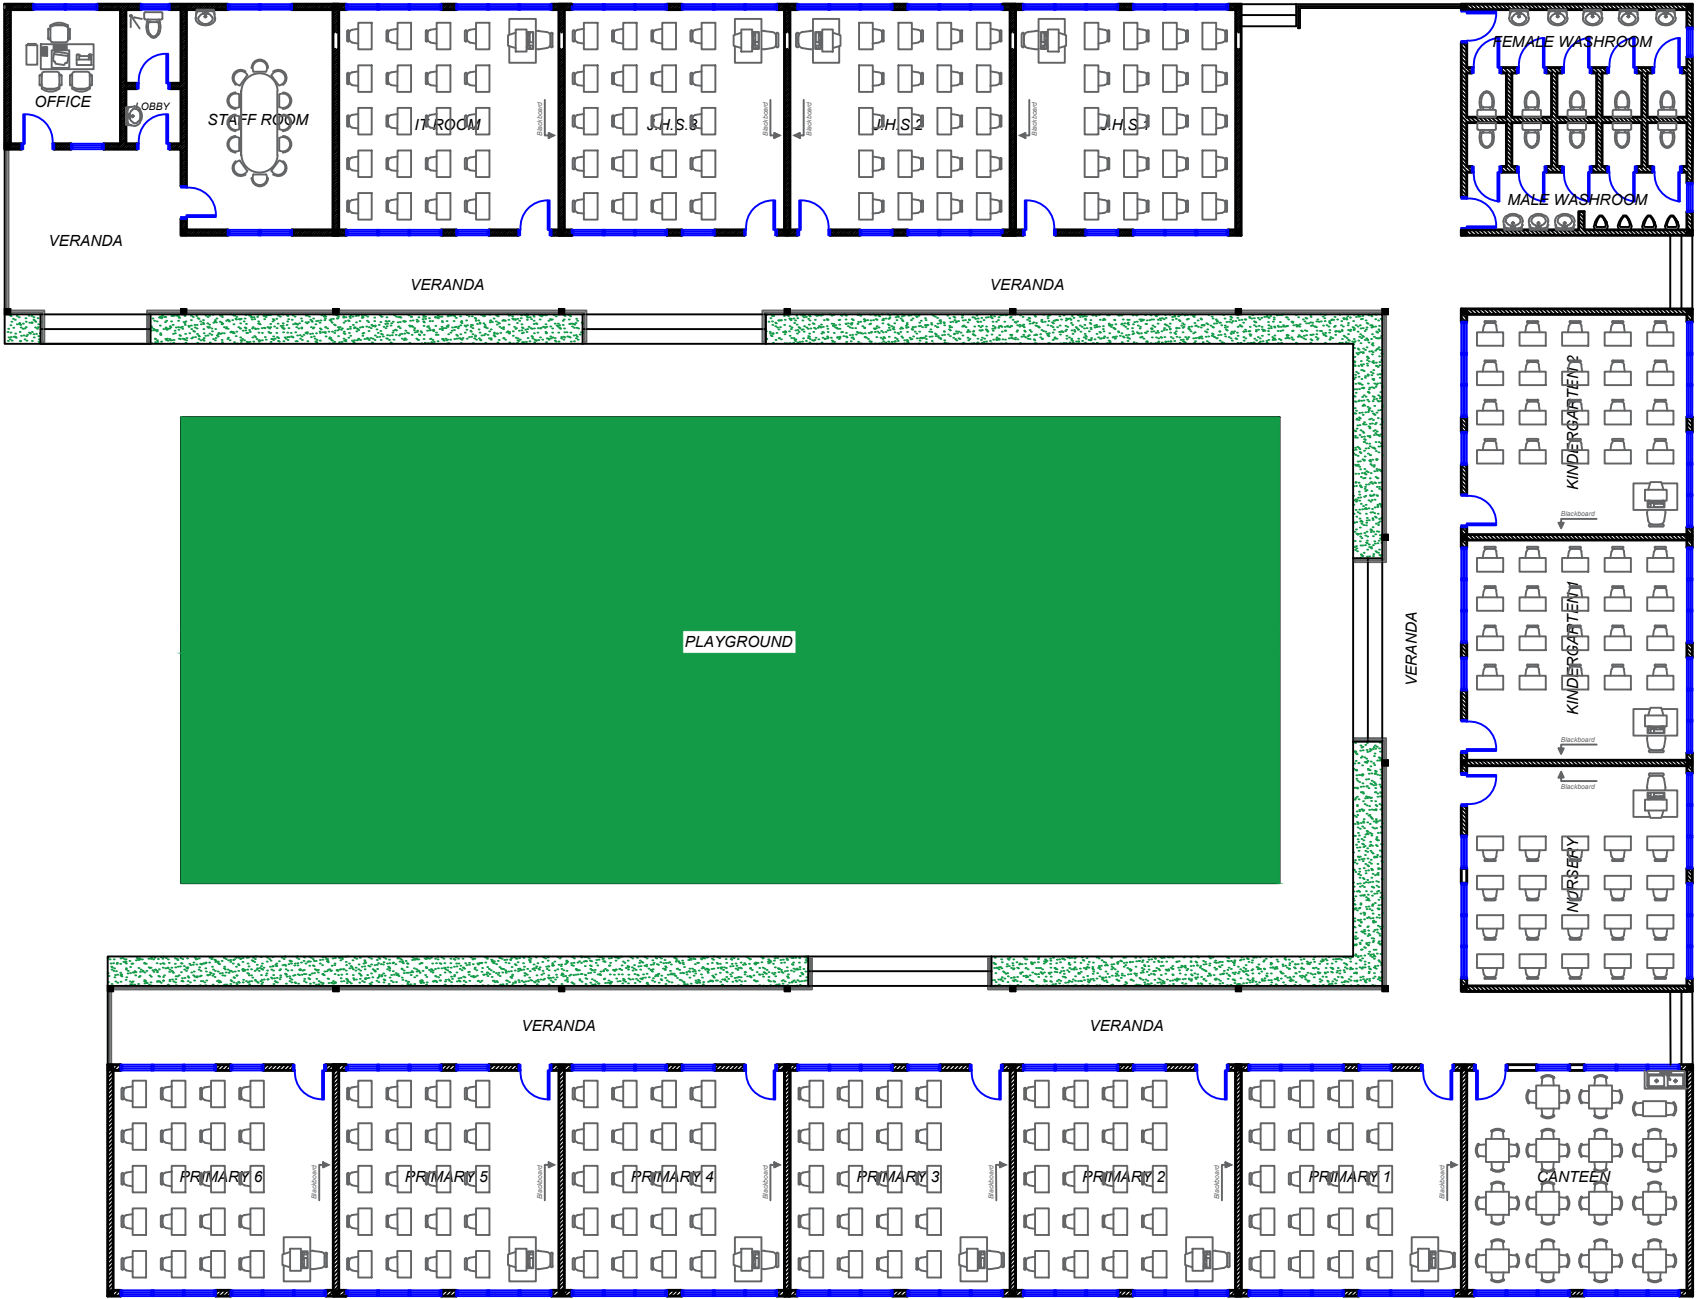

PROJECT:
A PROPOSED BASIC
SCHOOL DESIGN FOR
KANCHIABO COMMUNITY

FURNITURE LAYOUT

Designed by:
Blueprint Engineering.


Drawn by:
Blueprint Engineering.

Checked by:
A. Razak Nafiu


Scale	1:100
Date	October 2025
Page No.	02 / 13




A3

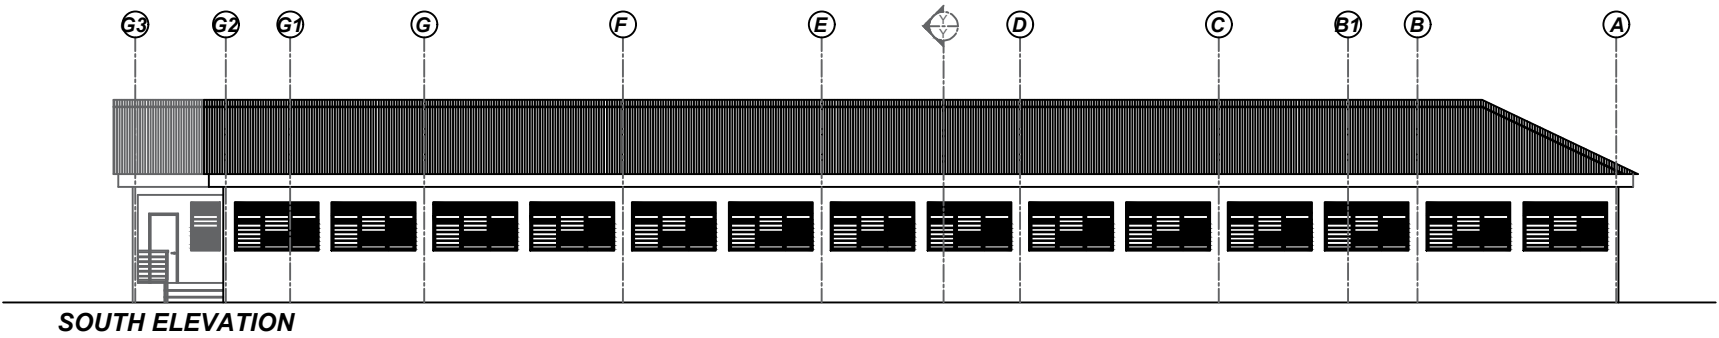


SOUTH ELEVATION

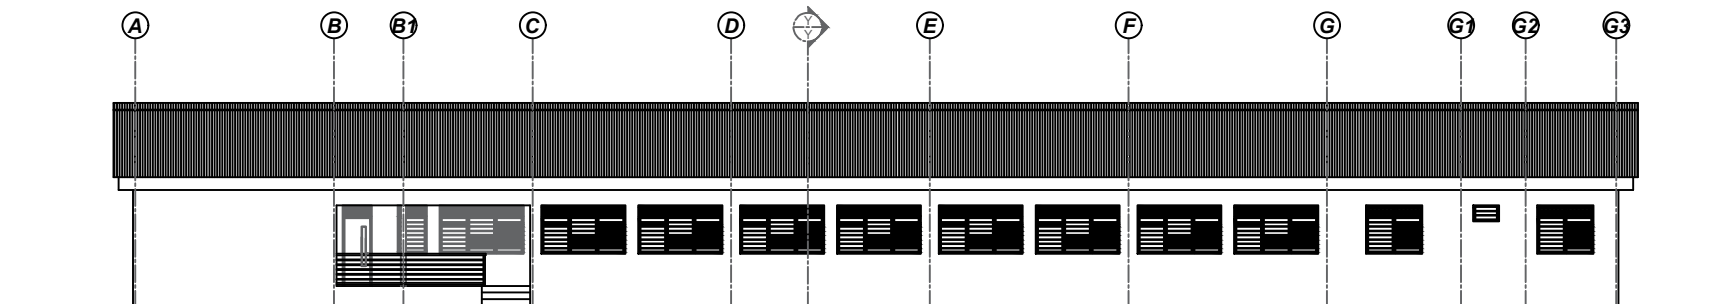

NORTH ELEVATION

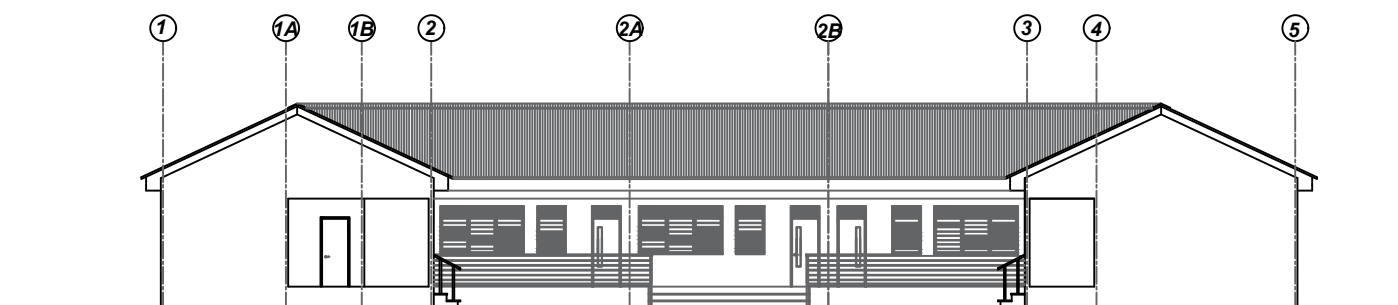

EAST ELEVATION

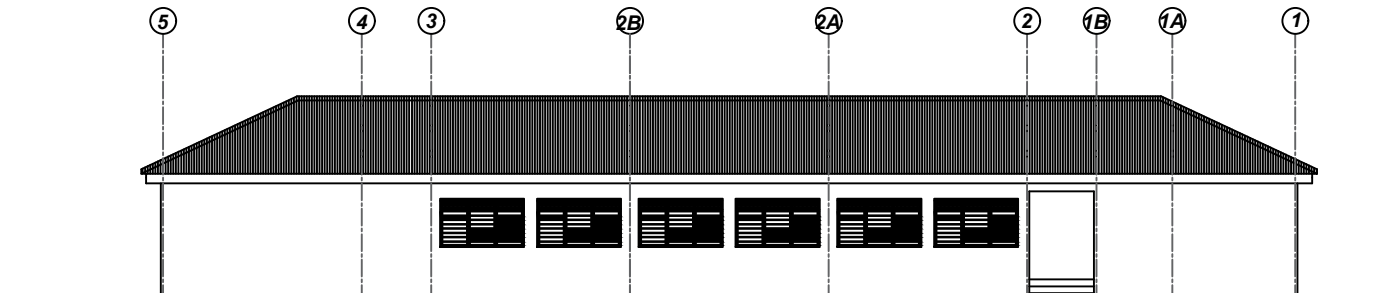

WEST

PROJECT:
A PROPOSED BASIC
SCHOOL DESIGN FOR
KANCHIABO COMMUNITY

ELEVATIONS

Designed by:
Blueprint Engineering.


Drawn by:
Blueprint Engineering.

Checked by:
A. Razak Nafiu

Scale 1:100
Date October 2025
Page No. 03 / 13



A3

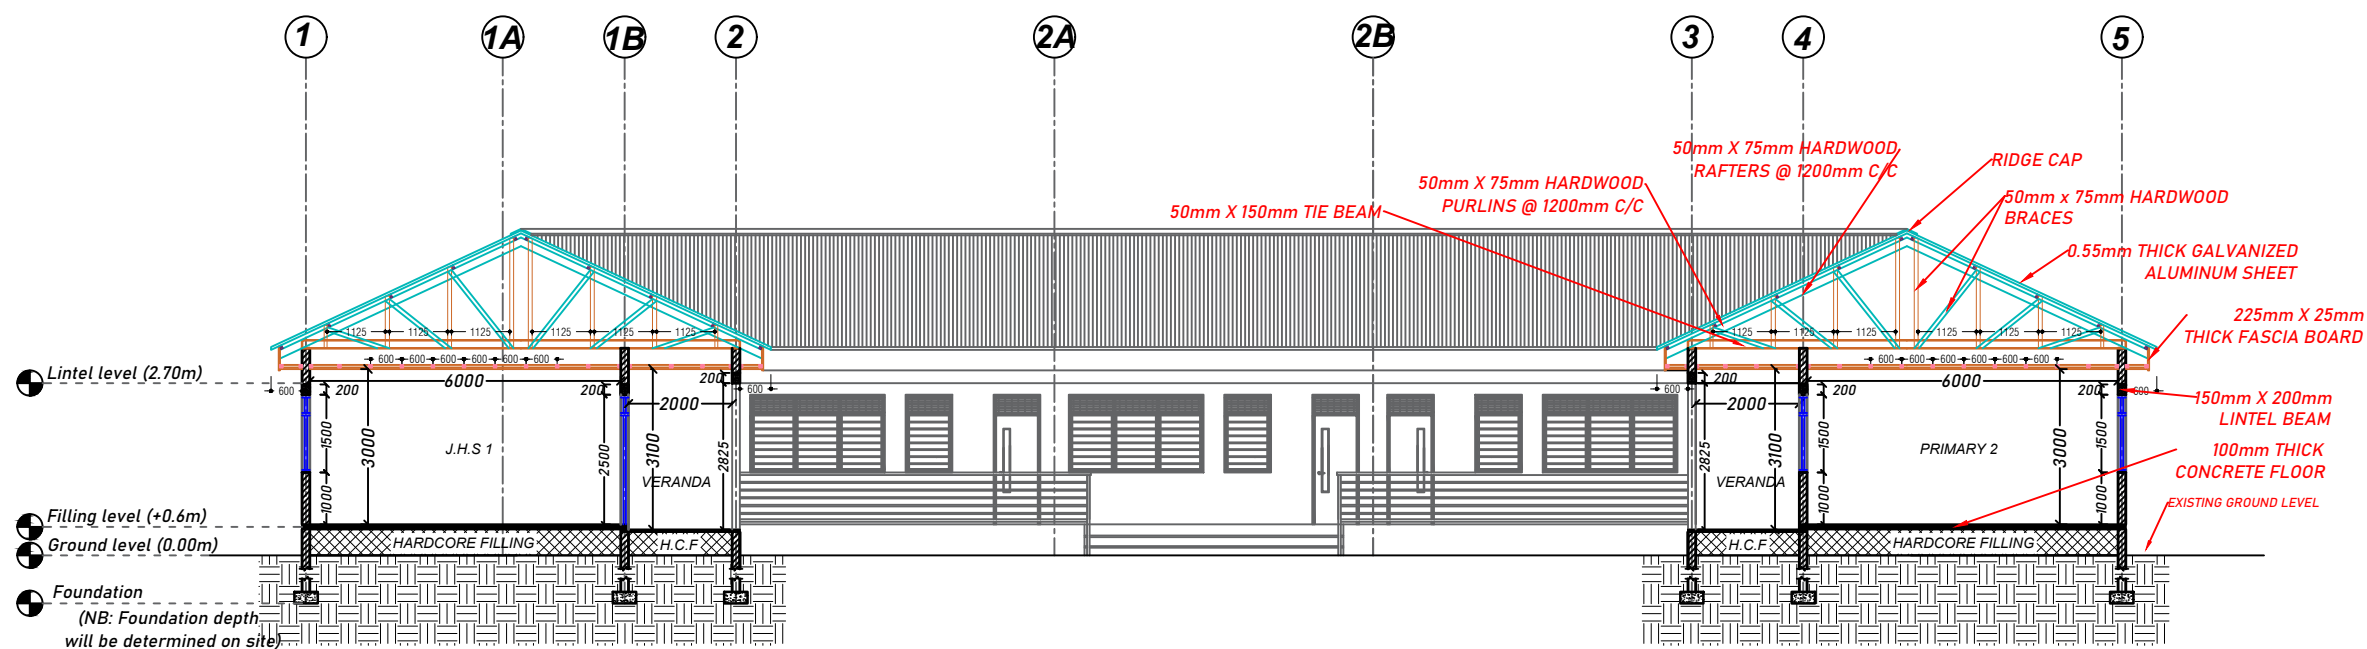

PROJECT:
A PROPOSED BASIC
SCHOOL DESIGN FOR
KANCHIABO COMMUNITY

SECTION Y-Y

Designed by:
Blueprint Engineering.

Drawn by:
Blueprint Engineering.

Checked by:
A. Razak Nafiu

Scale 1:100
Date October 2025
Page No. 05 / 13



A3